




1 BUILDING 470 SITE PLAN & CONDUIT DETAIL
 COMMUNICATIONS DETAILS
 scale: NTS

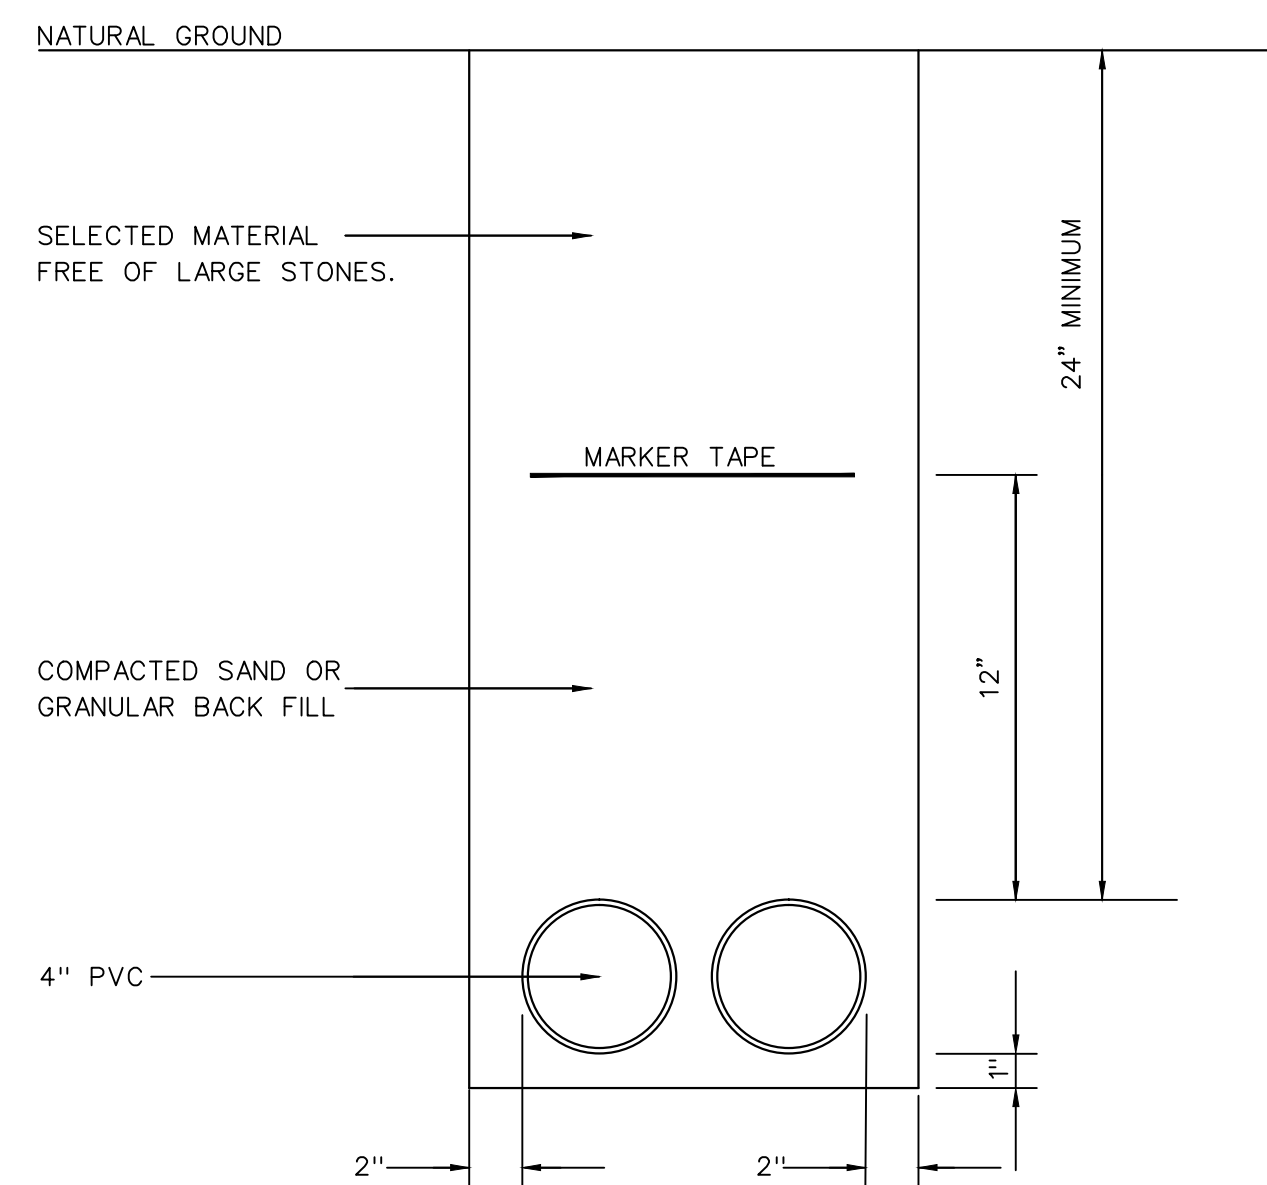

2 TRENCHING DETAIL
 COMMUNICATIONS DETAILS
 scale: NTS

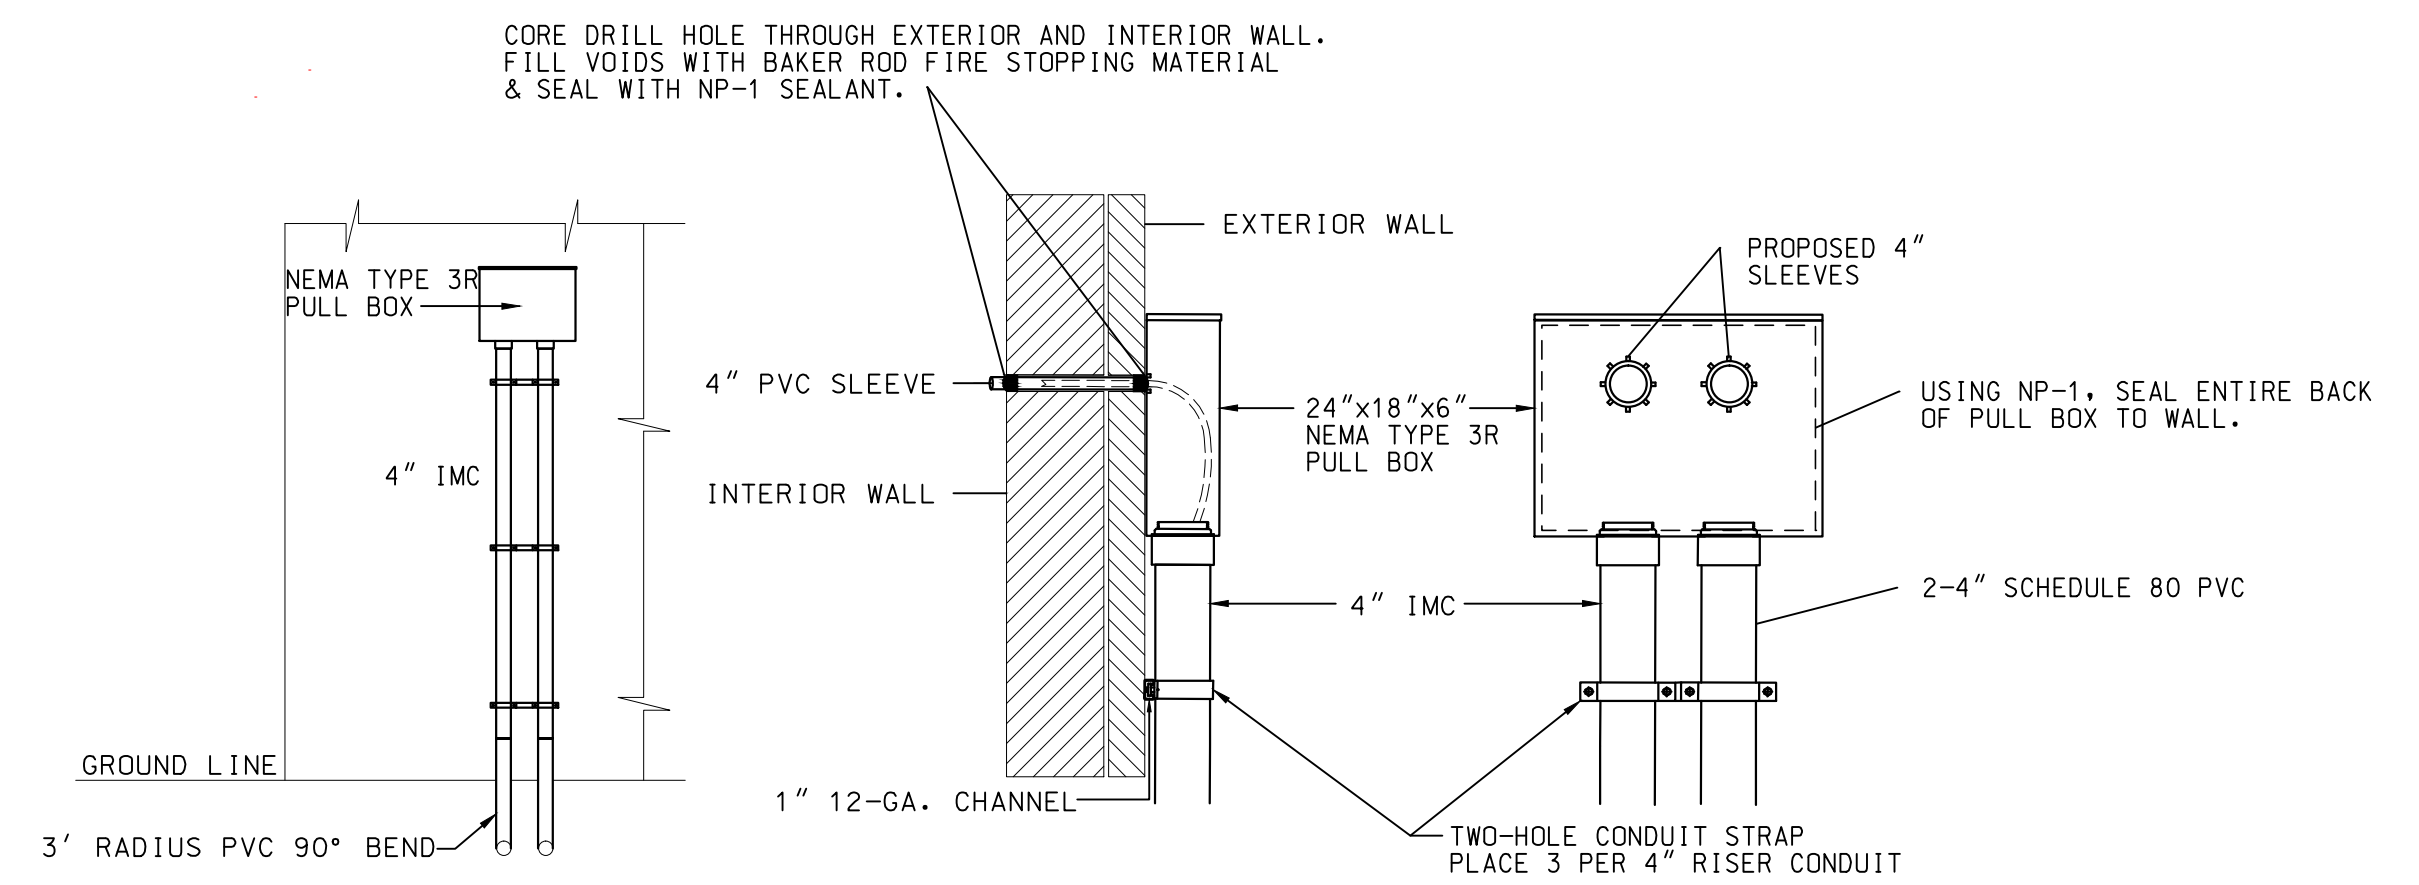

3 ENTRANCE RISER & PULLBOX DETAIL
 COMMUNICATIONS DETAILS
 scale: NTS

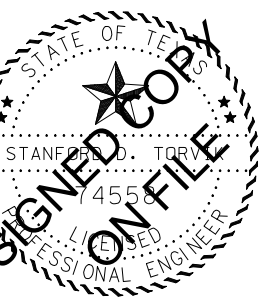

THE SEAL APPEARING ON THIS DOCUMENT WAS AUTHORIZED BY STAMPING: D. TORRES, P.E., 7/28/08 ON 03/03/2015

0715 WEST BITTERS RD
 SAN ANTONIO, TX 78216
 210-496-3200



DEBRA J. DOCKERY, ARCHITECT, P.C.
 118 BROADWAY, SUITE 516
 SAN ANTONIO, TX 78205
 PHONE (210) 225-6130
 FAX (210) 225-7588

BROOKS CITY BASE
 BROOKS BUILDING 470
 3175 SIDNEY BROOKS DR.
 SAN ANTONIO, TEXAS 78235

REVISIONS

PROJECT NO.

PHASE
CONSTRUCTION DOCUMENTS

DATE

JANUARY 2015

DESCRIPTION

COMMUNICATIONS
 CABLE TRAY &
 J HOOK DETAILS

T1.0