


CAUTION!!



EXISTING UTILITIES ARE IN THIS AREA. UTILITY LOCATIONS DEPICTED ON THIS EXHIBIT ARE APPROXIMATE ONLY & ARE NOT BASED ON FIELD SURVEYING. ADDITIONAL UTILITIES NOT DEPICTED MAY BE PRESENT. CONTRACTOR SHALL CONTACT CARLOS SALINAS AT BDA 210-678-3299 FOR LOCATION OF TELECOMMUNICATIONS IN ADDITION TO FOLLOWING STANDARD UTILITY LOCATE PROCEDURES.

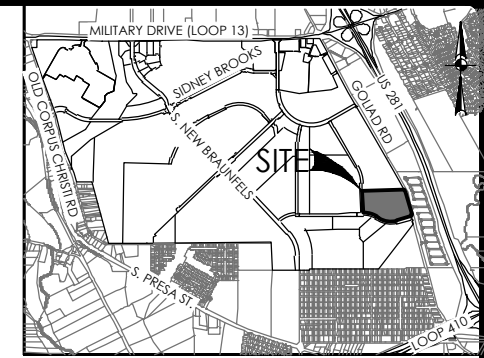

LOCATION MAP
NOT-TO-SCALE



SCALE: 1" = 60'

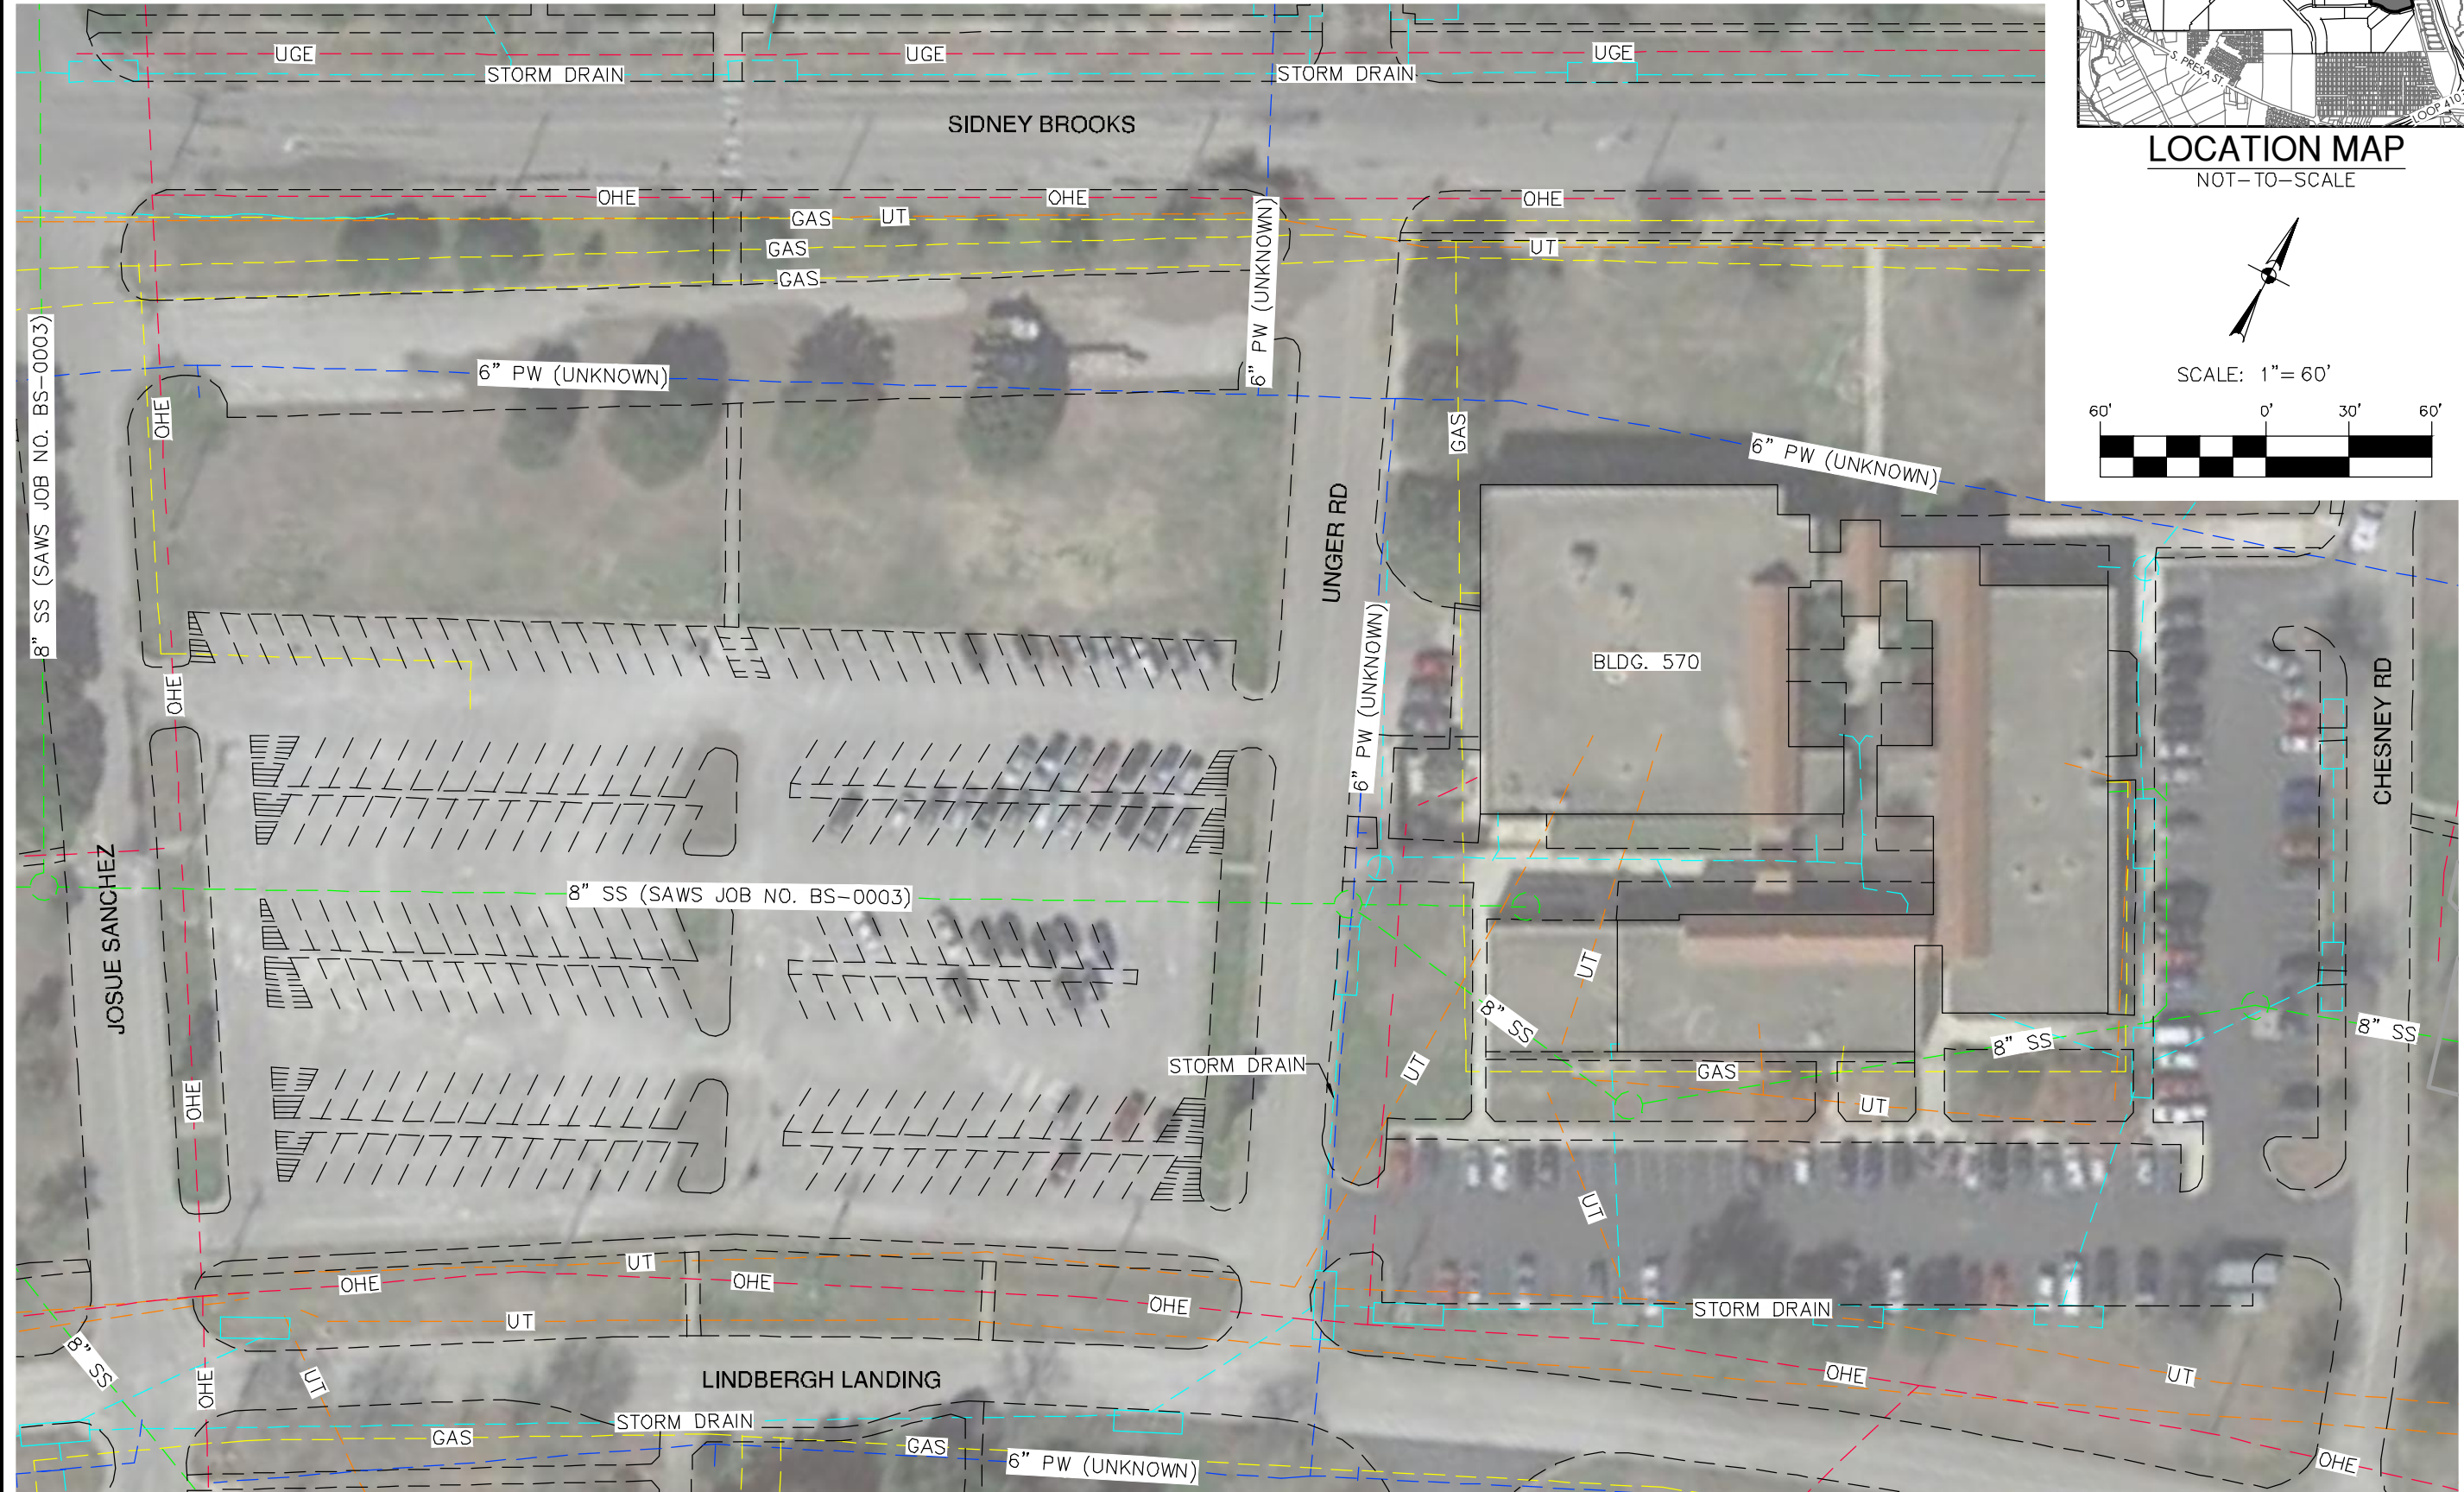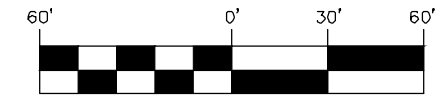

BCB - BUILDING 570
SAN ANTONIO, TEXAS
EXISTING UTILITY EXHIBIT

JOB NO. 8700-02
DATE MAR 2016
DESIGNER CEL
CHECKED CEL
DRAWN JQ
SHEET EX 1.0



2000 HW LOOP 410 | SAN ANTONIO, TEXAS 78213 | PHONE: 210.375.9000
FAX: 210.375.9010
TEXAS BOARD OF PROFESSIONAL ENGINEERS: FIRM REGISTRATION # 470
TEXAS BOARD OF PROFESSIONAL LAND SURVEYING: FIRM REGISTRATION # 1028860

Date: Mar 08, 2016, 8:08am User ID: JQuintanilla
File: P:\87\00\02\Design\Exhibits\160307-Utility.dwg